

**Pinehurst Beautification Committee
Minutes, April 2,2012**

In Attendance:

**Martha O'Connor
Bart O'Connor
Walter Morgan
Lorraine Tweed
Sherry Mortensen
Diane Halleen
Ginsey Fallon
Andy Wilkison
Kim Gilley
Linda Tucker**

Absent:

**Brenda Lyne
Mary Hall Koontz
Marylyn Bonville
Tim Gold**

Co-chair Bart O'Connor called the meeting to order at 3:30 pm. Bart welcomed Assistant Village Manager, Natalie Dean and Journalism Intern, Margaret Nilway.

Approval of February 13, 2012 meeting minutes:

**Ginsey Fallon moved that minutes as written be accepted.
Andy Wilkison seconded the motion, all in attendance approved.**

Update

Bart top lined the 12 page Beautification Committee Report that was presented to The Village Council, February 28, 2012.

Sub Committee Reports:

An updated summary of thirteen Sub Committees was presented. No personnel additions or adjustment were made.

Triangles & Roundabouts

Walter Morgan reported for the Committee. Details of the triangle at Rt. #5, McKenize Rd. and Railroad track, and at Page and Dalrymple roads were reviewed. Walter reported these, and other area landscape improvements have been well received by Pinehurst residents. B. O'Connor reminded Beautification Committee members these projects are being conducted with no design or management fees, nor labor fees, and that all product material is purchased at wholesale cost. Walter also mentioned cooperation with DOT officials is excellent. Beautification Committee members were asked to review new landscape needs and report their requests at the next meeting.

Flowers:

Vicki Binney and Bart O'Connor reported for the Committee. The decision was made to leave baskets and planters with "winter flowers" for Easter. Some planters would be enhanced with geraniums to off set removed dead products. Vicki mentioned new "coordinated color flowers" would be added to selected planters, & various succulents would be presented in three planters. Bart reported "flower presentations" would continue to be adjusted each year, based upon product performance and citizen comments. Aberdeen Florist is kept abreast of product choices, as their customers often request "similar flowers" displayed in downtown Pinehurst.

Christmas Decorations

Lorraine Tweed and Natalie Dean reported for the Committee. Samples of artificial wreaths and bows were presented for display on lamp posts at Christmas time. Two 24" double wreaths, each with an 8" round, red, with gold trim bow, would replace hanging baskets for six weeks. Extended bow tails were chosen. Three different size slim artificial Christmas trees will be installed at five different locations throughout the Village for the Christmas season. Tree sizes, all with attached white lights, include 6.5 feet, 7.5 feet and 9.5 feet. Bart, Walt and Jeff Batton will develop a plan to

provide electricity for each "tree presentation". Budget access to execute new Christmas decorations were discussed. Natalie Dean will coordinate.

Old Business

None

New Business

All Beautification Committee members agreed to participate in Pinehurst Civic Group's second annual Expo scheduled September 13, 2012.

Next Meeting:

Rescheduled for May 14, 2012 at 3:30 PM.

Adjournment:

Ginsey Fallon moved the meeting be adjourned at 4:28 PM, and Kim Gilley seconded the motion.

All approved.

Submitted by:

Bart & Martha O'Connor


Co-Chair-

Pinehurst Beautification Committee.

1 8 9 5

VILLAGE OF

PINEHURST

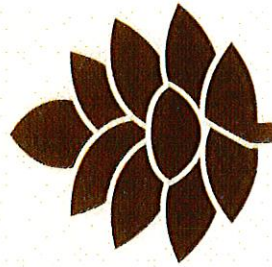



24" DOUBLE WREATH
(Bow size to be reduced, and with longer tails)

LANDSCAPE PROJECTS

I. TRIANGLES

1. Rt. #5/Barrett Rd./McKenzie Rd.
2. Rt. #5/Ritter/Shaw Rds
3. Rt. #5/McKenzie Rd./RR tracks
4. Rt. #5/Lake Hills Rd.
5. Rt.#211/Rt. #2/ @ Circle (GATEWAY)
6. Rt.#2/ Fields Road
7. Rt. 15/501/Page Rd.
8. Rt.#2 at Roundabout

II. ROUNDABOUTS

1. Large Circle at #211/
Rt #15/501/Rt. #2 (Dot: 2014)
- *2. St. Andrews/ Lake Forest Dr.
3. Long Leaf Dr./Spring Lake Dr.
4. Lake Hills/Diamond Head/
St. Andrews/ Sugar Gum

III. OTHER AREAS

1. Rt. #5/between Rt. #211 &
McDonald Rd.
2. Page Rd./Dalrymple Rd.
3. East Side of Rt. #5, between
Morganton Rd. & Monticello Dr.
4. Rt#5,/ South of Rt.#211

	No Action Initiated	Area cleared	Partially Landscaped	Landscaped	Project complete	Approx. budget needs
1. Rt. #5/Barrett Rd./McKenzie Rd.				X		
2. Rt. #5/Ritter/Shaw Rds			X			
3. Rt. #5/McKenzie Rd./RR tracks				X		
4. Rt. #5/Lake Hills Rd.				X		
5. Rt.#211/Rt. #2/ @ Circle (GATEWAY)	X					
6. Rt.#2/ Fields Road				X		
7. Rt. 15/501/Page Rd.	X					
8. Rt.#2 at Roundabout	X					
II. ROUNDABOUTS						
1. Large Circle at #211/ Rt #15/501/Rt. #2 (Dot: 2014)	X					
*2. St. Andrews/ Lake Forest Dr.				X		
3. Long Leaf Dr./Spring Lake Dr.				X		
4. Lake Hills/Diamond Head/ St. Andrews/ Sugar Gum				X		
III. OTHER AREAS						
1. Rt. #5/between Rt. #211 & McDonald Rd.				X		
2. Page Rd./Dalrymple Rd.				X		
3. East Side of Rt. #5, between Morganton Rd. & Monticello Dr.	X					
4. Rt#5,/ South of Rt.#211	X					

* Looks like Triangle


Priority (As of May,2012)

1. - Rt.15/501/Page Rd.
2. - Rt. #2 at Roundabout
3. - Rt. #5, /South of Rt.#211



Rt#15/501

300'

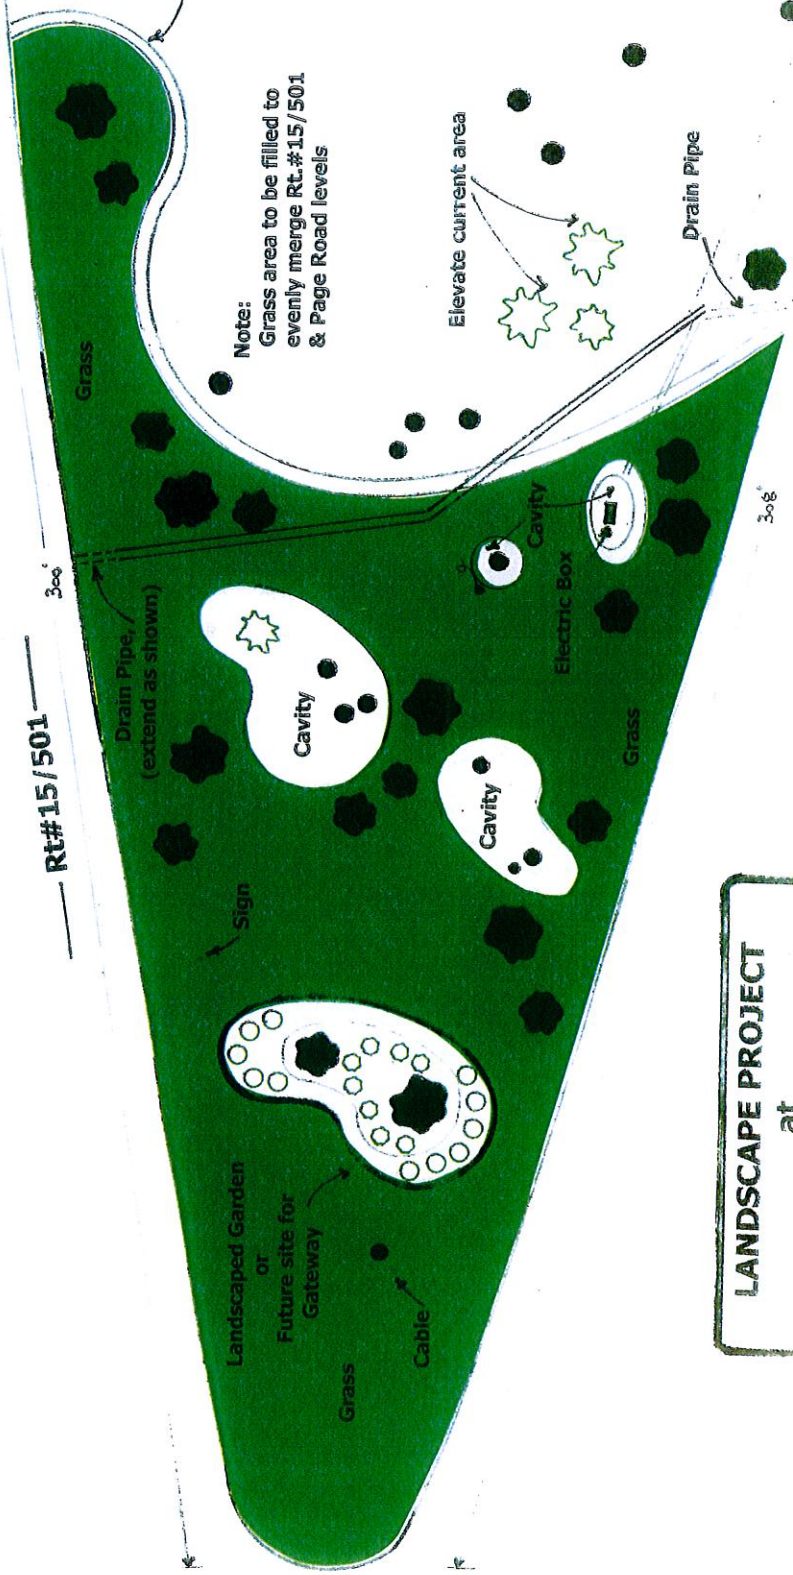

Landscaped Garden
or
Future site for
Gateway

Drain Pipe,
(extend as shown)

Cavity

Cavity

Electric Box

Terrace

Note:
Grass area to be filled to
evenly merge Rt.#15/501
& Page Road levels

Elevate current area

Telephone Pole

Cable

Drain Pipe

Page Road

300'

PLANT CODE

	Melia Stevens Rock
	Dogwood
	Asse Shrub
	Large tree

LANDSCAPE PROJECT
at
Rt# 15/501 & Page Road

SCALE: 1" = 20'

Site Plan
Landscape Architecture
1/20/2011